


CHURCHYARD WALL

GRAVEL TRENCH FOR FLOWERS

GRAVEL TRENCH FOR FLOWERS

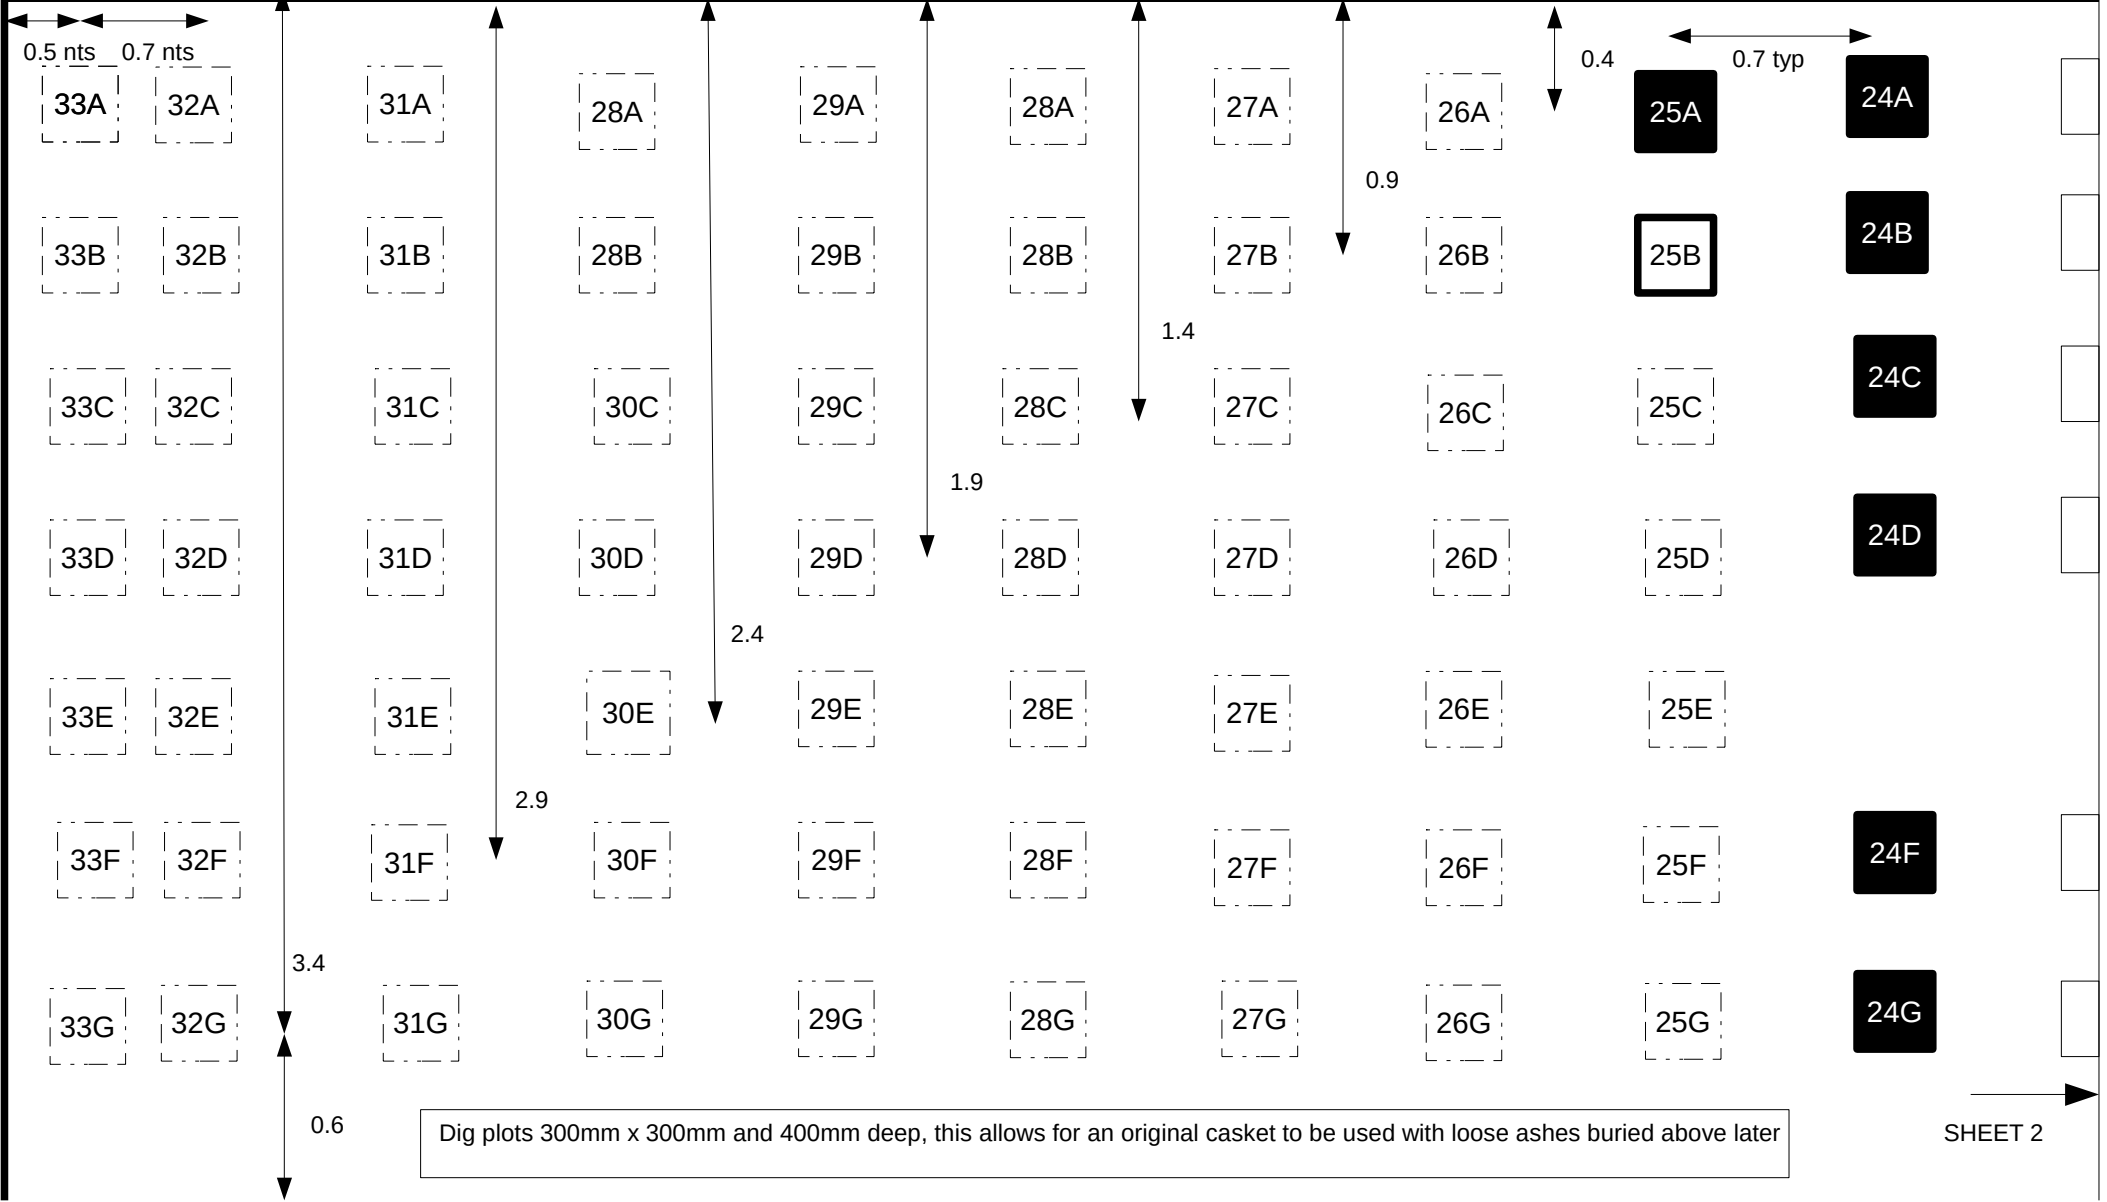

■ USED PLOT WITH PLAQUE

▭ 24G USED PLOT WITHOUT PLAQUE

▭ VACANT PLOT

Columns 25 to 33 show the garden extension 2015.
 Layout of plots are to dimensions shown.
 Dimensions are in Metres.
 Plaques are 230mm x 230mm

Amended Feb 2024 to No B067

ALL SAINTS CHURCH GRAYSWOOD
 GARDEN OF REMEMBRANCE PLOTS
 SHEET 3 OF 3 SCALE 1 : 25 FEB 2016

SHEET 2