

Drain lines going into manhole by Garden of Remembrance are for roof rainwater and were checked ok in 2015
 Drain line going out of the manhole was found to be blocked in 2016 by roots close to the arrow, direction beyond is unknown but most likely continues under the graves and is probably broken.

Septic tank for toilet and sinks installed September 2018. Position and size approximate


The land drain shown is not connected to any other system and was found to be completely blocked by clay. It can be dug through without problems.
 Manhole near FF17/18 needs to be removed in the future.

This a diagrammatic representation and Should not be scaled

- 1 Vacant plot, (with * <3ft 10")
- 1 Used Plot with headstone
- >1< Used Plot without headstone
- 1F Reserved Plot with Faculty
- 1FA Reserved Plot Faculty Applied for
- 1R Reserved plot without Faculty
- NA Plot not available - Lack of space Blocked by trees, hedges, shrubs Evidence of unknown burial
- Tree / Shrub
- Drain Manhole
- Churchyard wall

Remaining spaces checked for current grave size of 4ft wide x 9ft long headstone to headstone.
 Spaces with width less that 3ft 10" marked *
 March 2020

Grave spaces near the wall. Fill these from row GG towards Z to allow for expansion of the Garden of Remembrance.
 Ensure row GG headstone is at least 72 Ft (22M) from the Garden of Remembrance

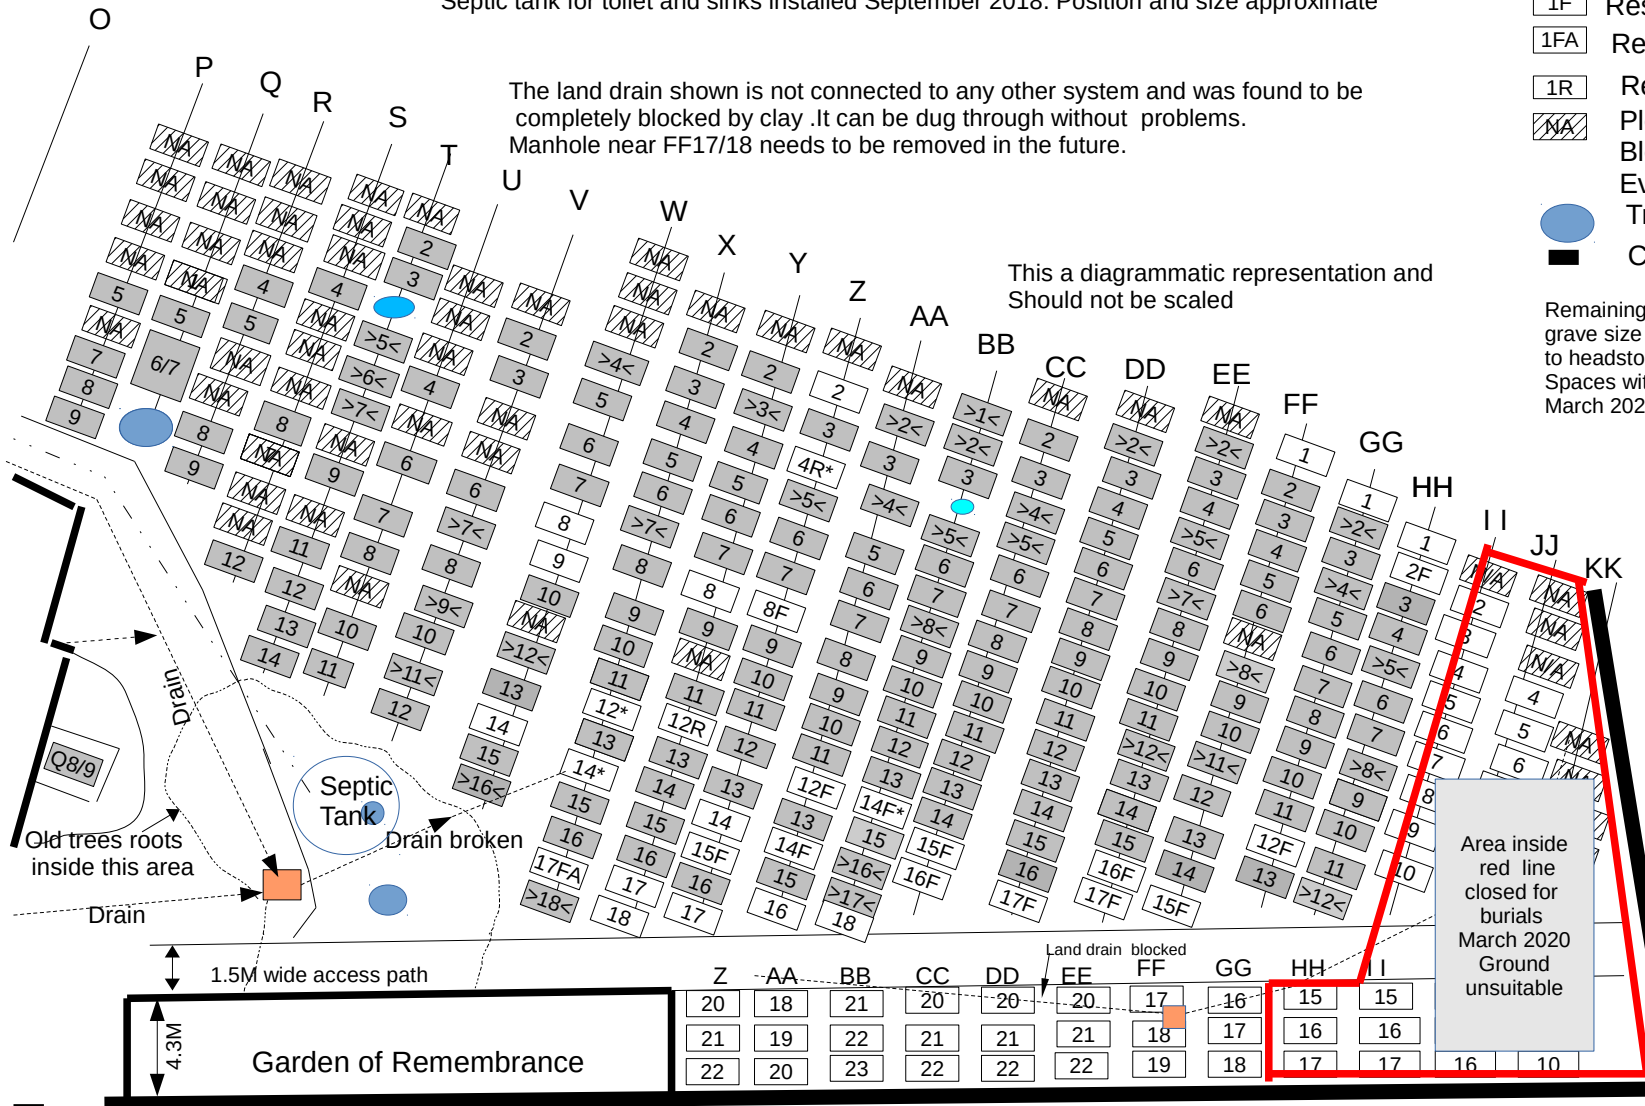

All Saints Grayswood East end of Churchyard showing graves in rows P to Z and AA to KK

Based on layout dated June 2002, with proposed modifications to incorporate a grass/gravel access path approx 1.5 metres wide.

Amended August 2022
 To Register no B061

19/7/2017
 DMH